


PAX 500



LEGEND

- FABRIC SHELL STANDS = x58
- ELECTRONIC POSTER WALL
- SPACE ONLY STAND
- CATERING STATIONS
- COFFEE STATIONS
- REGISTRATION

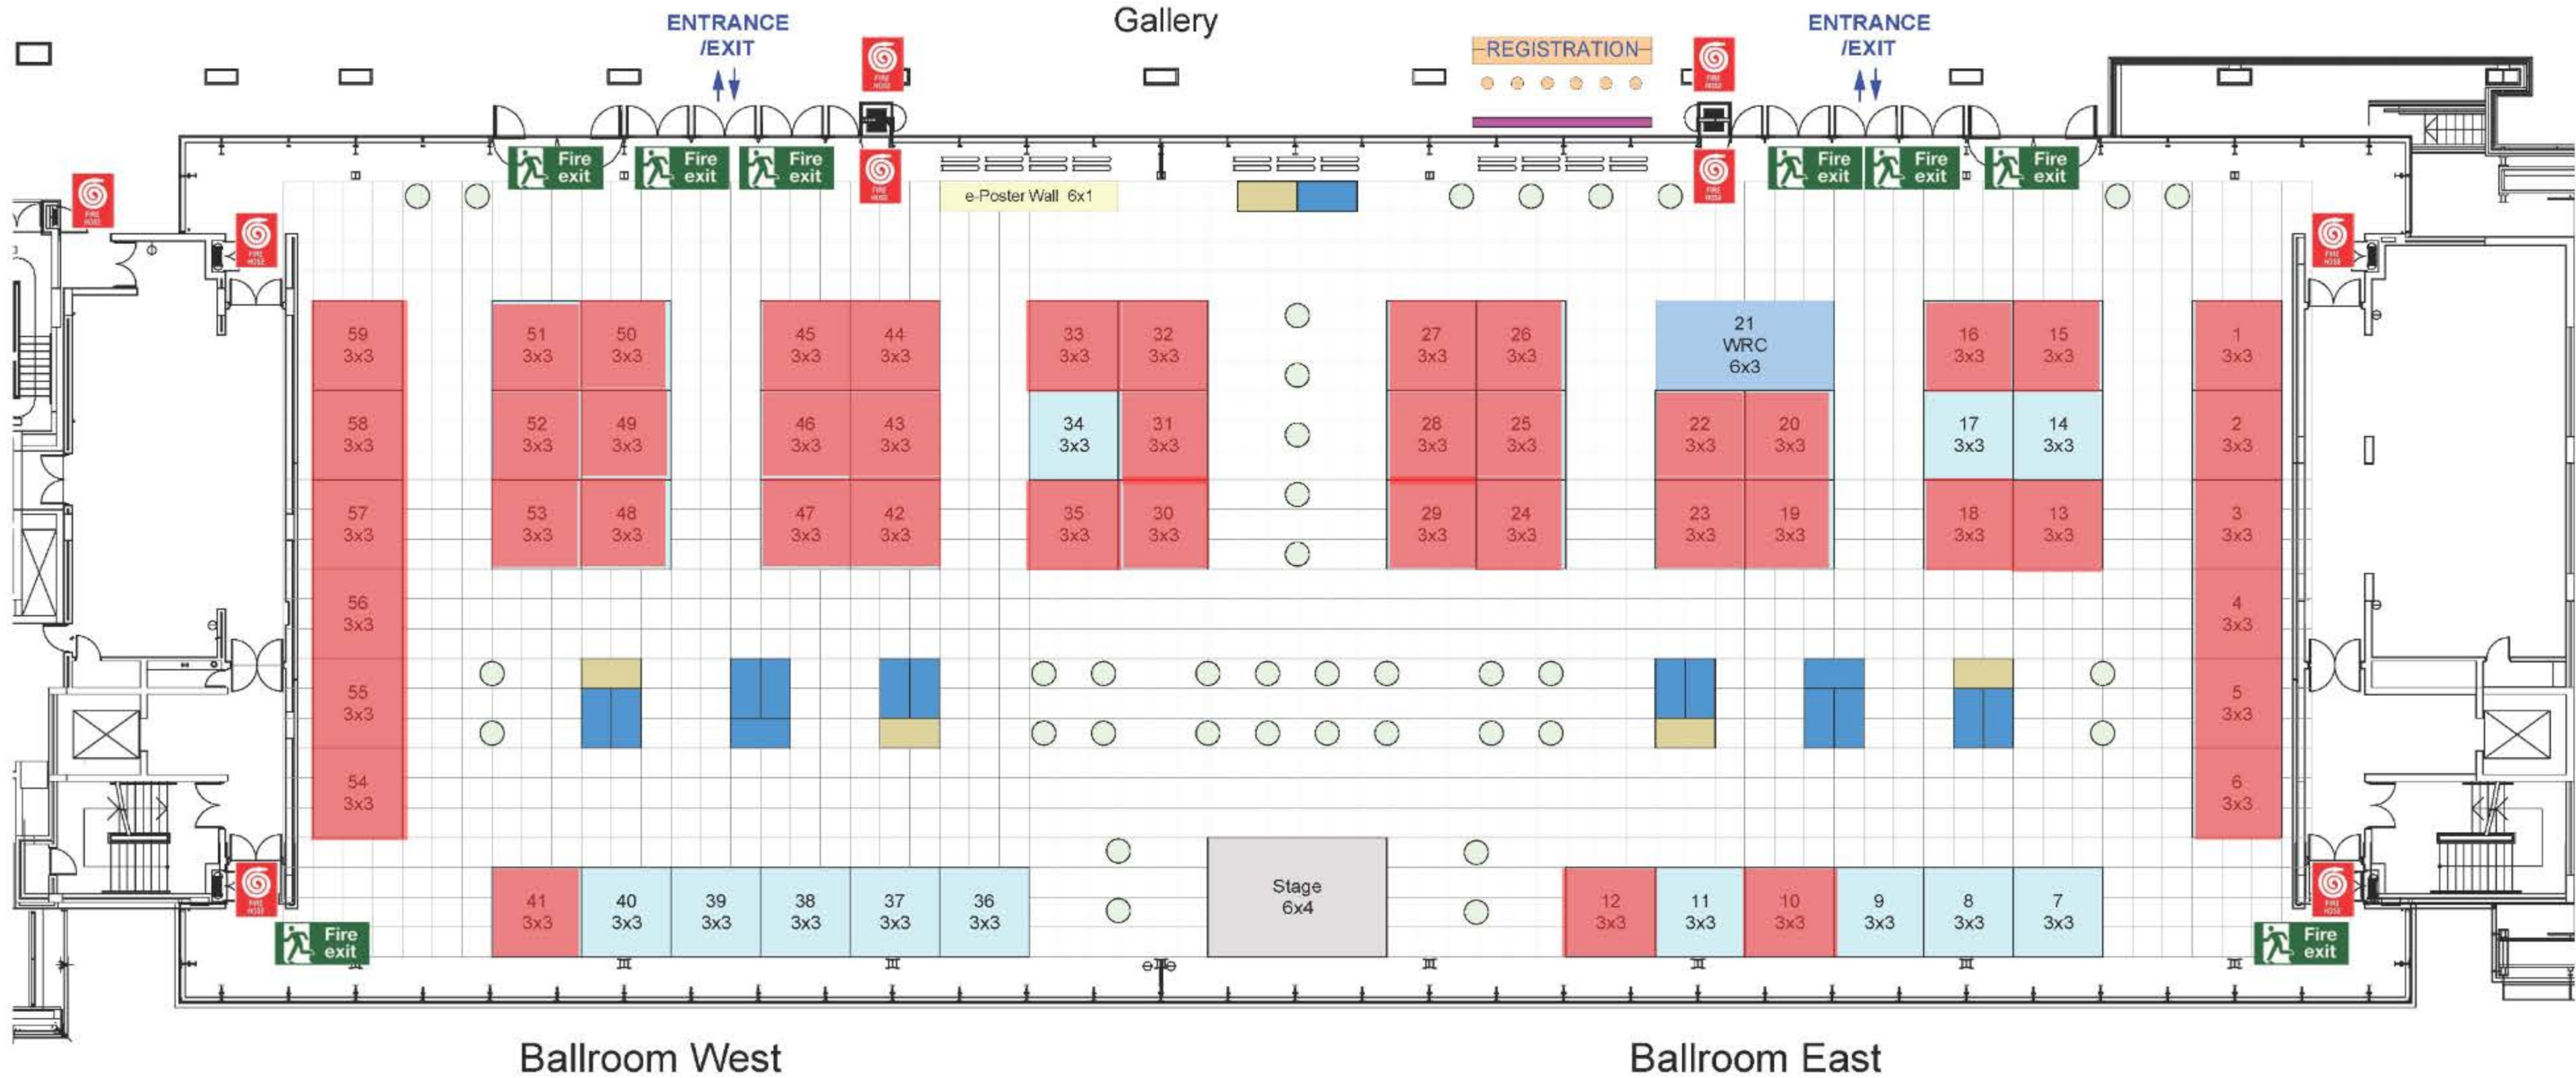

Ballroom West

Ballroom East

FLOOR PLAN

Reviewed by George Skazikis
08:06, 30 Oct 2024

THIS IS A FLOOR PLAN REVIEW ONLY
Stage/Structure schematics required



IWA 2025
Venue: CTICC 1: Ballroom West & East
Show Dates: 16-20 March 2025

AE brandon@scandisplay.co.za
DESIGN winette@scandisplay.co.za



© 2024 Scan Display Solutions (Pty) Limited. All rights reserved. This document, including all designs, concepts, and proposals contained herein, is the intellectual property of Scan Display Solutions (Pty) Limited. Unauthorized reproduction, reverse engineering, distribution, or use of this material, in whole or in part, is strictly prohibited without the prior written consent of Scan Display Solutions (Pty) Limited. Colours and graphics are depicted as close as possible but may differ from the actual product. Unless otherwise specified, all dimension are in mm (Millimeters)

DWG NO: 4/rev11
2024-10-25